




FRONT ELEVATION

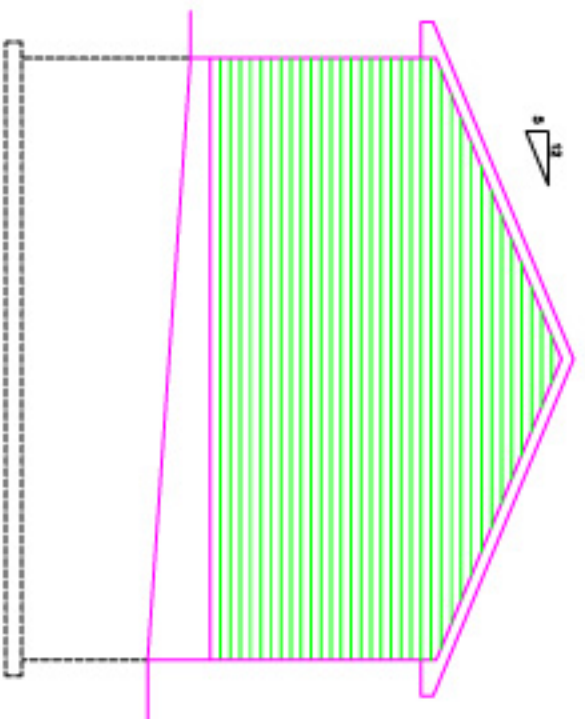

RIGHT SIDE ELEVATION

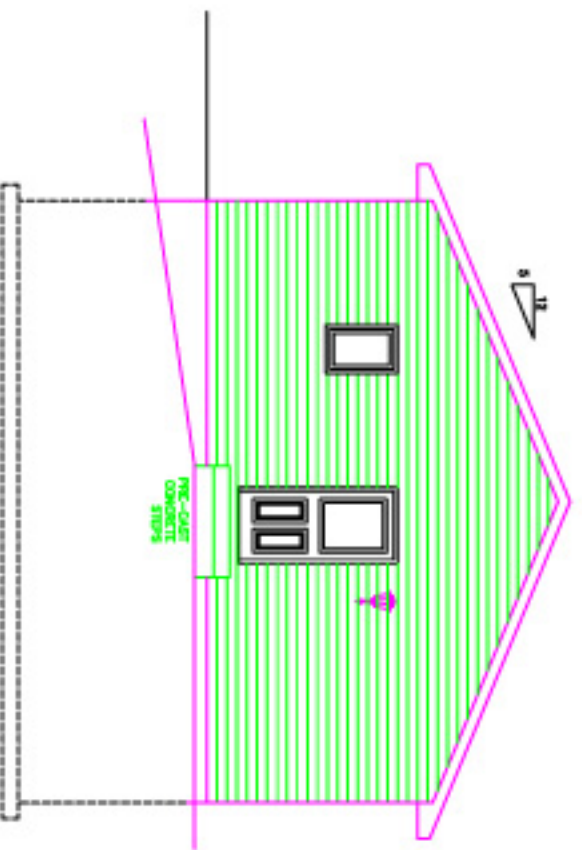

LEFT SIDE ELEVATION

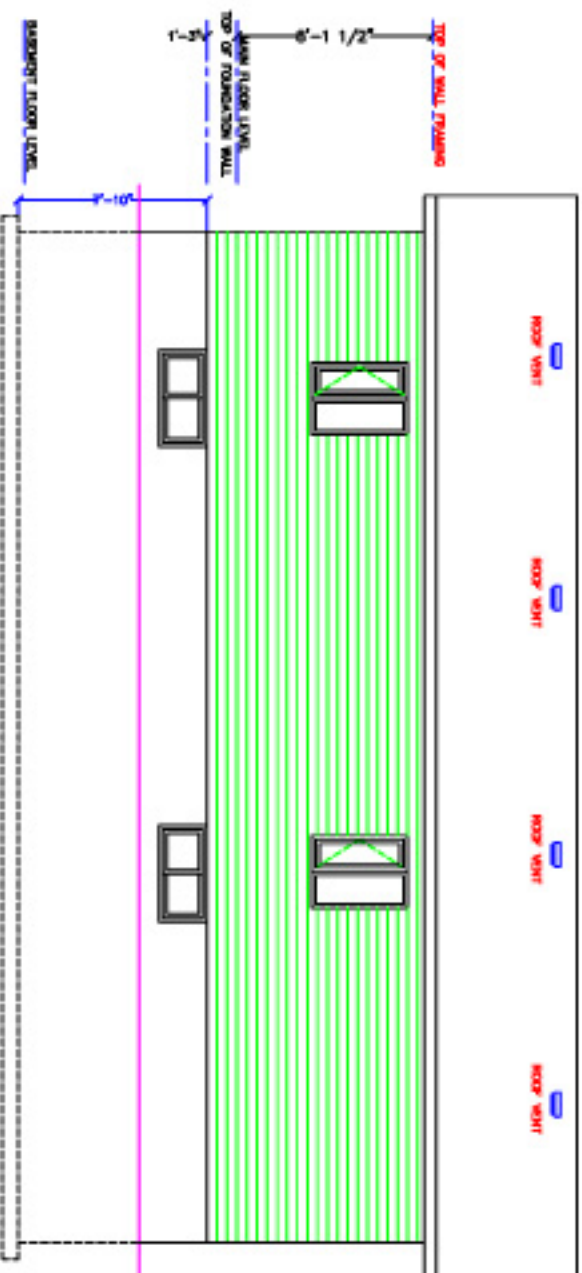

REAR ELEVATION

NO.	REVISION	DATE

Ruyf Drafting & Design Inc.
 AutoCAD Drafting • Design
 Computer Assisted Presentation
 1812 Mountain, Ok. MOE 190 613-688-3232

Project: CUSTOM "CHRISTNUT" MODEL
 Client: ROBERTSON CUSTOM HOMES
 Drawing Title: **ELEVATIONS**

Scale: 1/4" = 1'-0"
 Date: MARCH, 2010
 Drawn By: G. RUYF
 Checked By: _____
 Approved By: _____
 Drawing No: **A3 of 4**