



**REVISIONS:**

NO.	REVISION	DATE

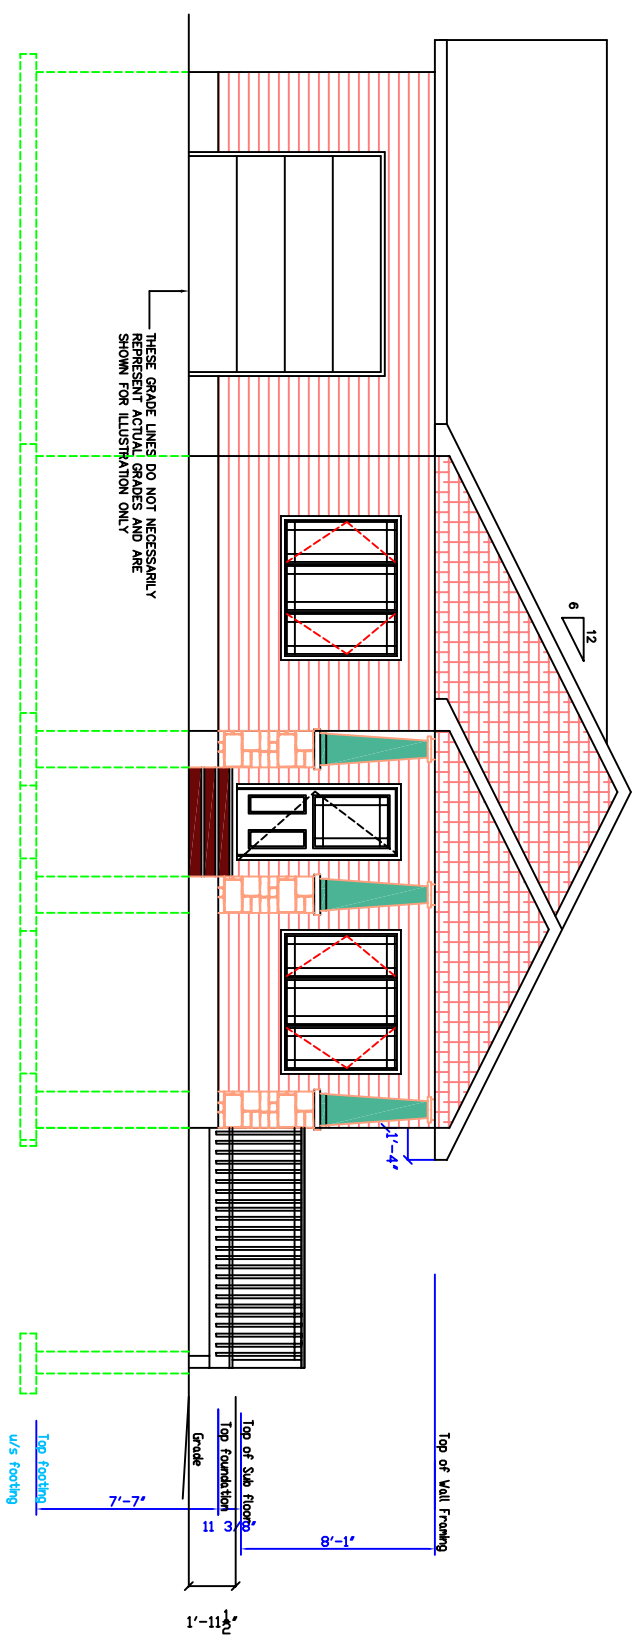

**FRONT ELEVATION**

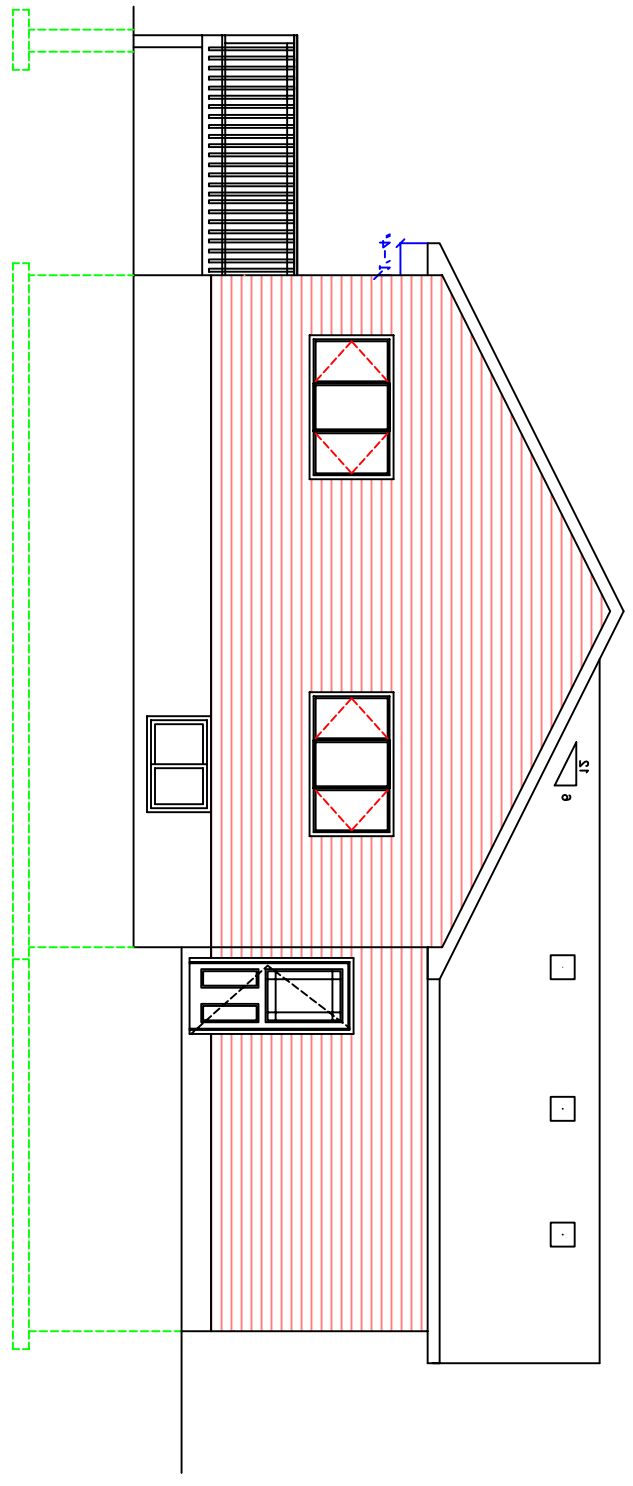

**REAR ELEVATION**

SCALE: 1/4" = 1'-0"

**Ruyf Drafting & Design Inc.**  
 AutoCAD Drafting • Design  
 Graphic Architectural Perspectives  
 RR2 Mountaln, On. K0E 1S0 613-989-3232

**Project** 1204 sq. ft. Bungalow  
**Client** ROBINSON CUSTOM HOMES  
 Location 7069 County Rd. 22, Spencerville, ON  
**Drawing Title** ELEVATIONS

**Scale** 1/8" = 1'-0"  
**Date** APRIL, 2013  
**Drawn By** G. RUYF  
**Checked By**  
**Approved By**

**Drawing No.** A3 of 5