



REVISIONS:

NO.	REVISION	DATE

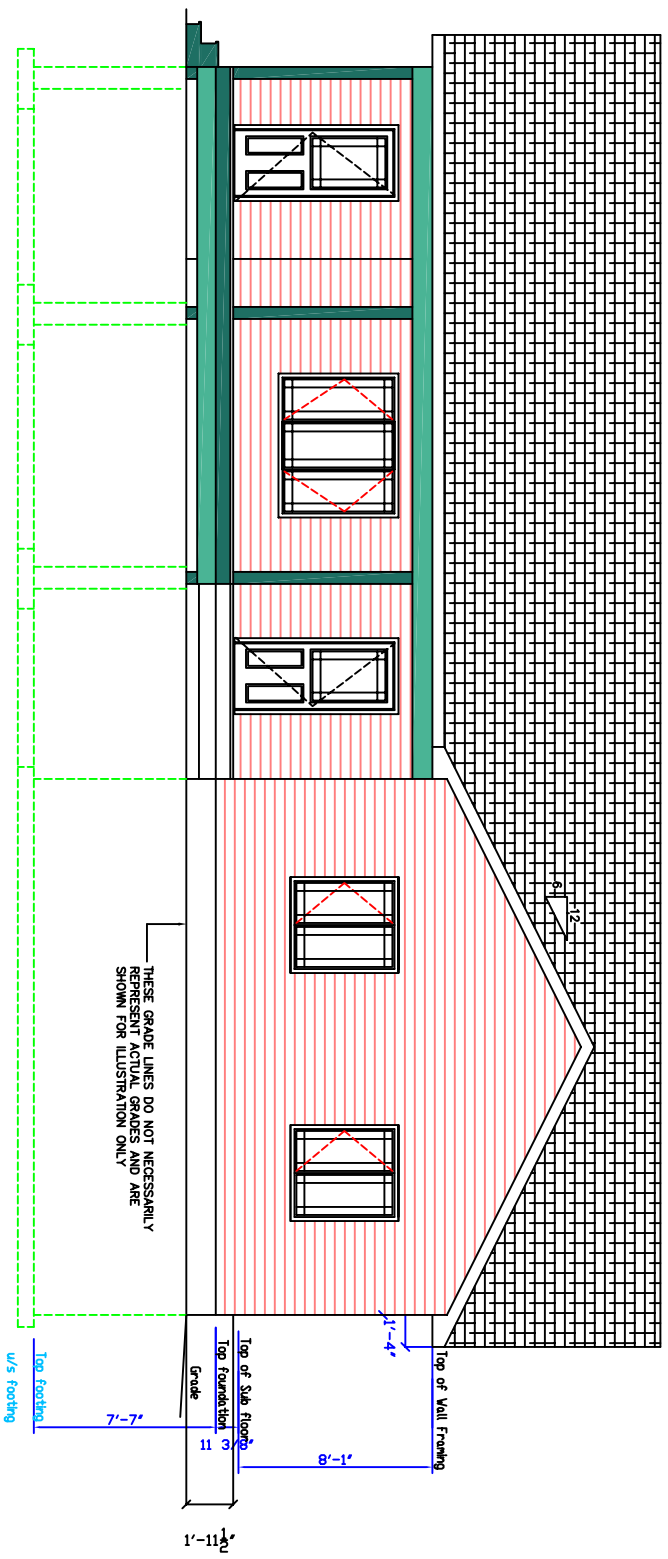

FRONT ELEVATION

SCALE: 1/4" = 1'-0"

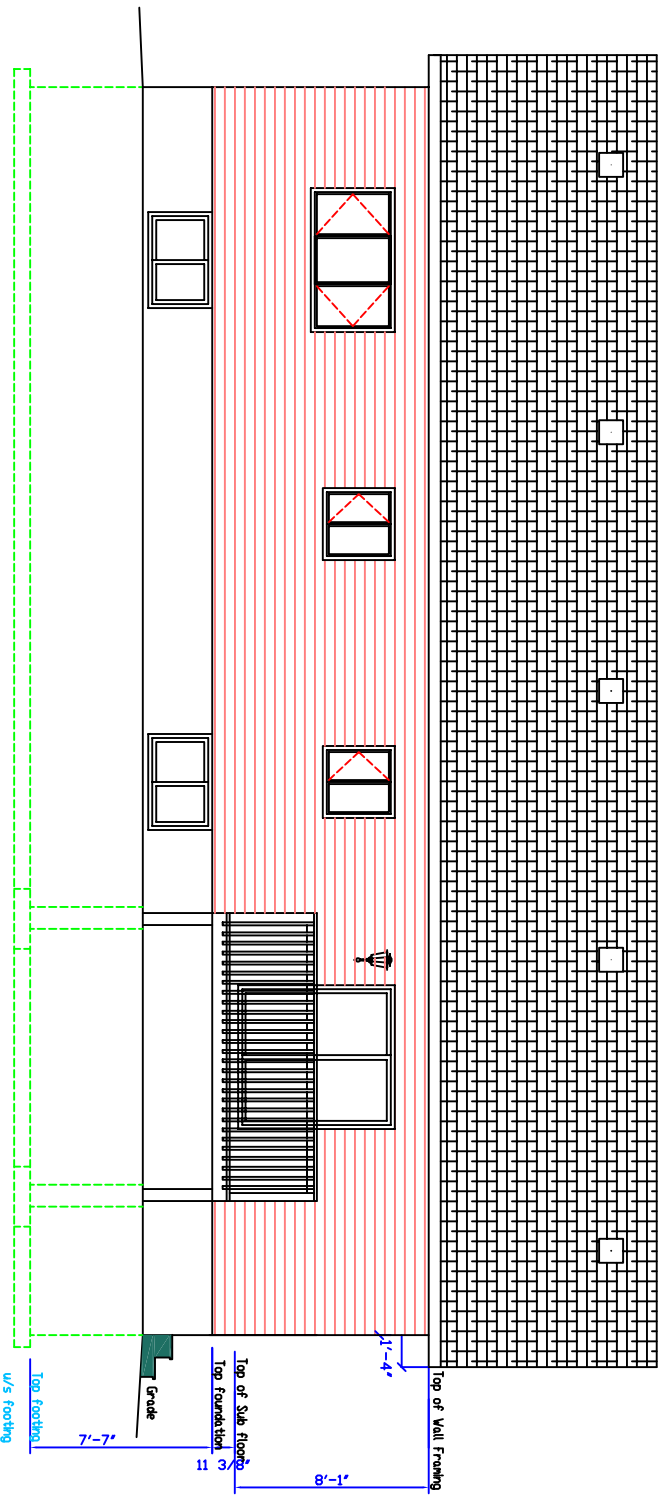

REAR ELEVATION

SCALE: 1/4" = 1'-0"

Ruyf Drafting & Design Inc.
 AutoCAD Drafting • Design
 Graphic Architectural Perspectives
 RR2 Mountain, On. K0E 1S0 613-989-3232

Project: **1403 sq. ft. Bungalow**
 Client: **ROBINSON CUSTOM HOMES**

Drawing Title: **ELEVATIONS**

Scale: 1/8" = 1'-0"	Date: NOVEMBER, 2012
Drawn By: G. RUYF	Drawing No:
Checked By:	A3 of 5
Approved By:	