



RIGHT SIDE ELEVATION

SCALE: 1/4" = 1'-0"

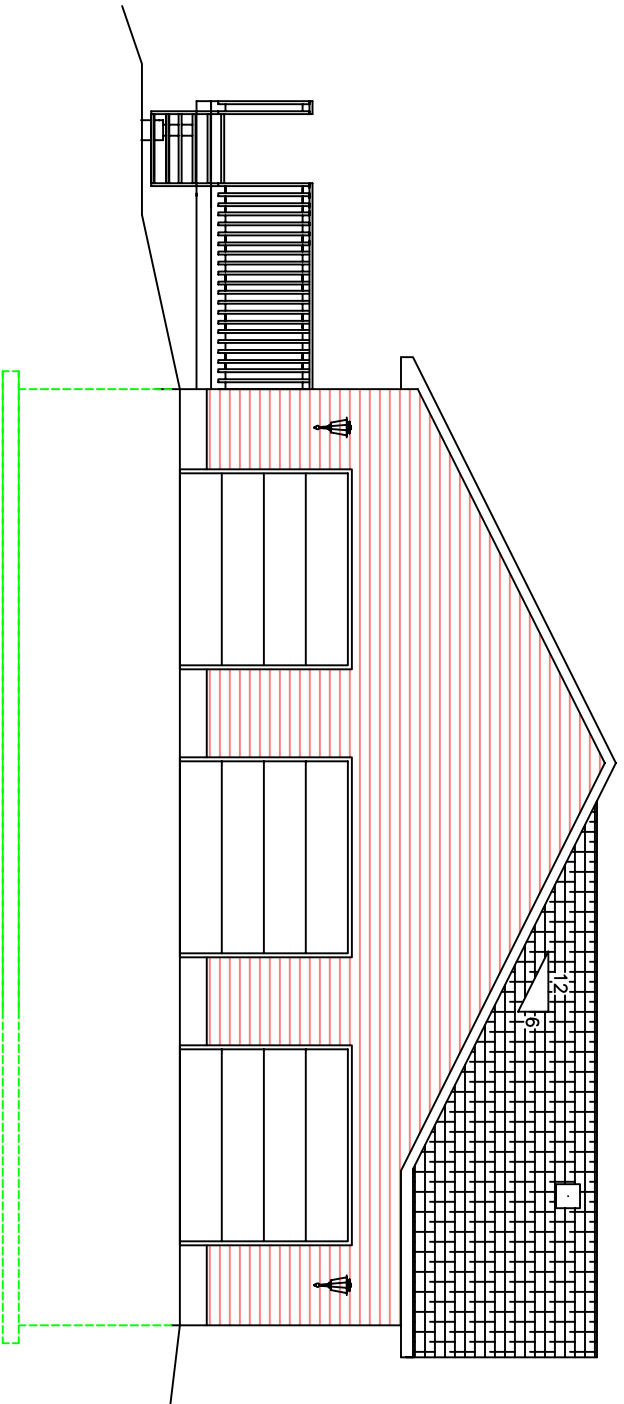

LEFT SIDE ELEVATION

SCALE: 1/4" = 1'-0"

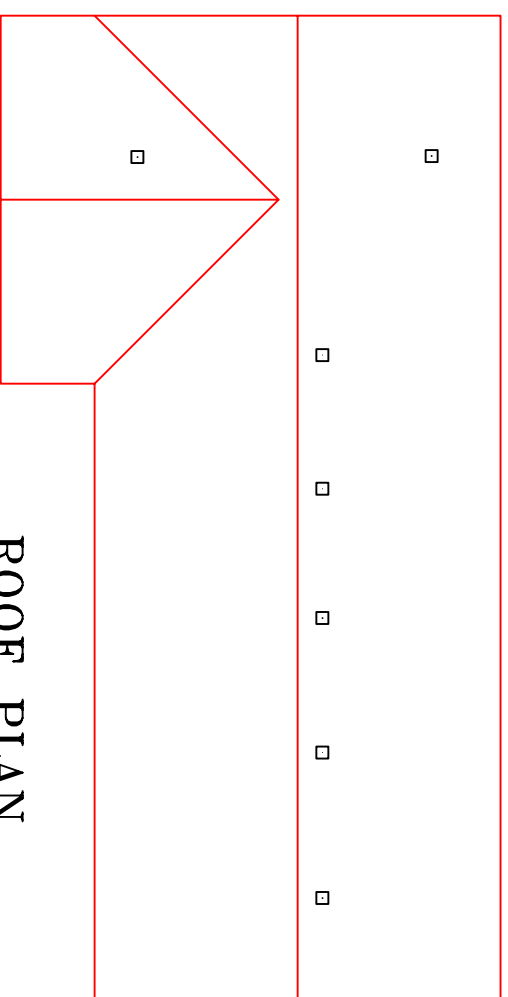

ROOF PLAN

SCALE: 1/8" = 1'-0"


WINDOW SCHEDULE			
MARK	SIZE		TYPE
	WIDTH	HEIGHT	
1	3'-11"	2'-0"	Glider
2	3'-11"	2'-0"	Glider
3	3'-11"	2'-0"	Glider
4	3'-0"	3'-0"	Casement 1 operator
5	5'-0"	5'-3"	Casement 1 operator
6	2'-0"	5'-3"	Casement 1 operator
7	3'-0"	3'-0"	Casement 1 operator
8	4'-0"	4'-6"	Casement 1 operator
9	4'-0"	4'-6"	Casement 1 operator
10	4'-0"	4'-6"	Casement 1 operator
11	4'-0"	4'-6"	Casement 1 operator
12	4'-0"	4'-6"	Casement 1 operator
13	3'-0"	3'-0"	Casement 1 operator
14	3'-0"	3'-0"	Casement 1 operator

DOOR SCHEDULE

MARK	SIZE			GLAZING	NOTES
	W/D	HGT	THK		
001	2'-10"	6'-8"	1 3/4"	YES	Exterior Insulated c/w 12" side lights
002	2'-10"	6'-8"	1 3/4"	--	Insulated, c/w closer
003	6'-0"	6'-8"	1 1/4"	--	Sliding Patio Drs. w/security latch
004	2'-10"	6'-8"	1 3/4"	YES	Exterior Insulated
005	2'-8"	6'-8"	1 3/8"	--	Interior Door
006	2'-6"	6'-8"	1 3/8"	--	Interior Door
007	2'-6"	6'-8"	1 3/8"	--	Interior Door
008	6'-0"	6'-8"	1 3/8"	--	Sliding closet doors
009	3'-0"	6'-8"	1 3/8"	--	Bi-fold
010	2'-8"	6'-8"	1 3/8"	--	Interior Door
011	2'-6"	6'-8"	1 3/8"	--	Interior Door
012	2'-8"	6'-8"	1 3/8"	--	Interior Door
013	2'-8"	6'-8"	1 3/8"	--	Interior Door
014	9'-0"	7'-0"	1 3/4"	--	Over Head Garage Door
015	9'-0"	7'-0"	1 3/4"	--	Over Head Garage Door
016	9'-0"	7'-0"	1 3/4"	--	Over Head Garage Door
017	3'-0"	6'-8"	1 3/8"	--	Bi-fold
018	3'-0"	6'-8"	1 3/8"	--	Bi-fold
019	2'-0"	6'-8"	1 3/8"	--	Bi-fold

REVISIONS:

NO.	REVISION	DATE

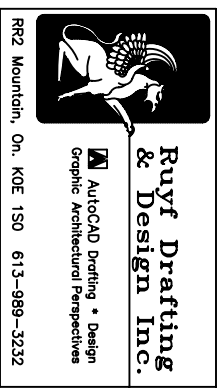

Project: **"The Aime" Model Home**
 Client: ROBINSON CUSTOM HOMES

Drawing Title: **ELEVATIONS AND ROOF PLAN DOOR AND WINDOW SCHEDULES**

Scale: 1/8" = 1'-0"
 Date: FEBRUARY, 2008

Drawn By: G. RUYF
 Checked By:
 Approved By:

Drawing No: **A4 of 5**