


REVISIONS:

NO.	REVISION	DATE

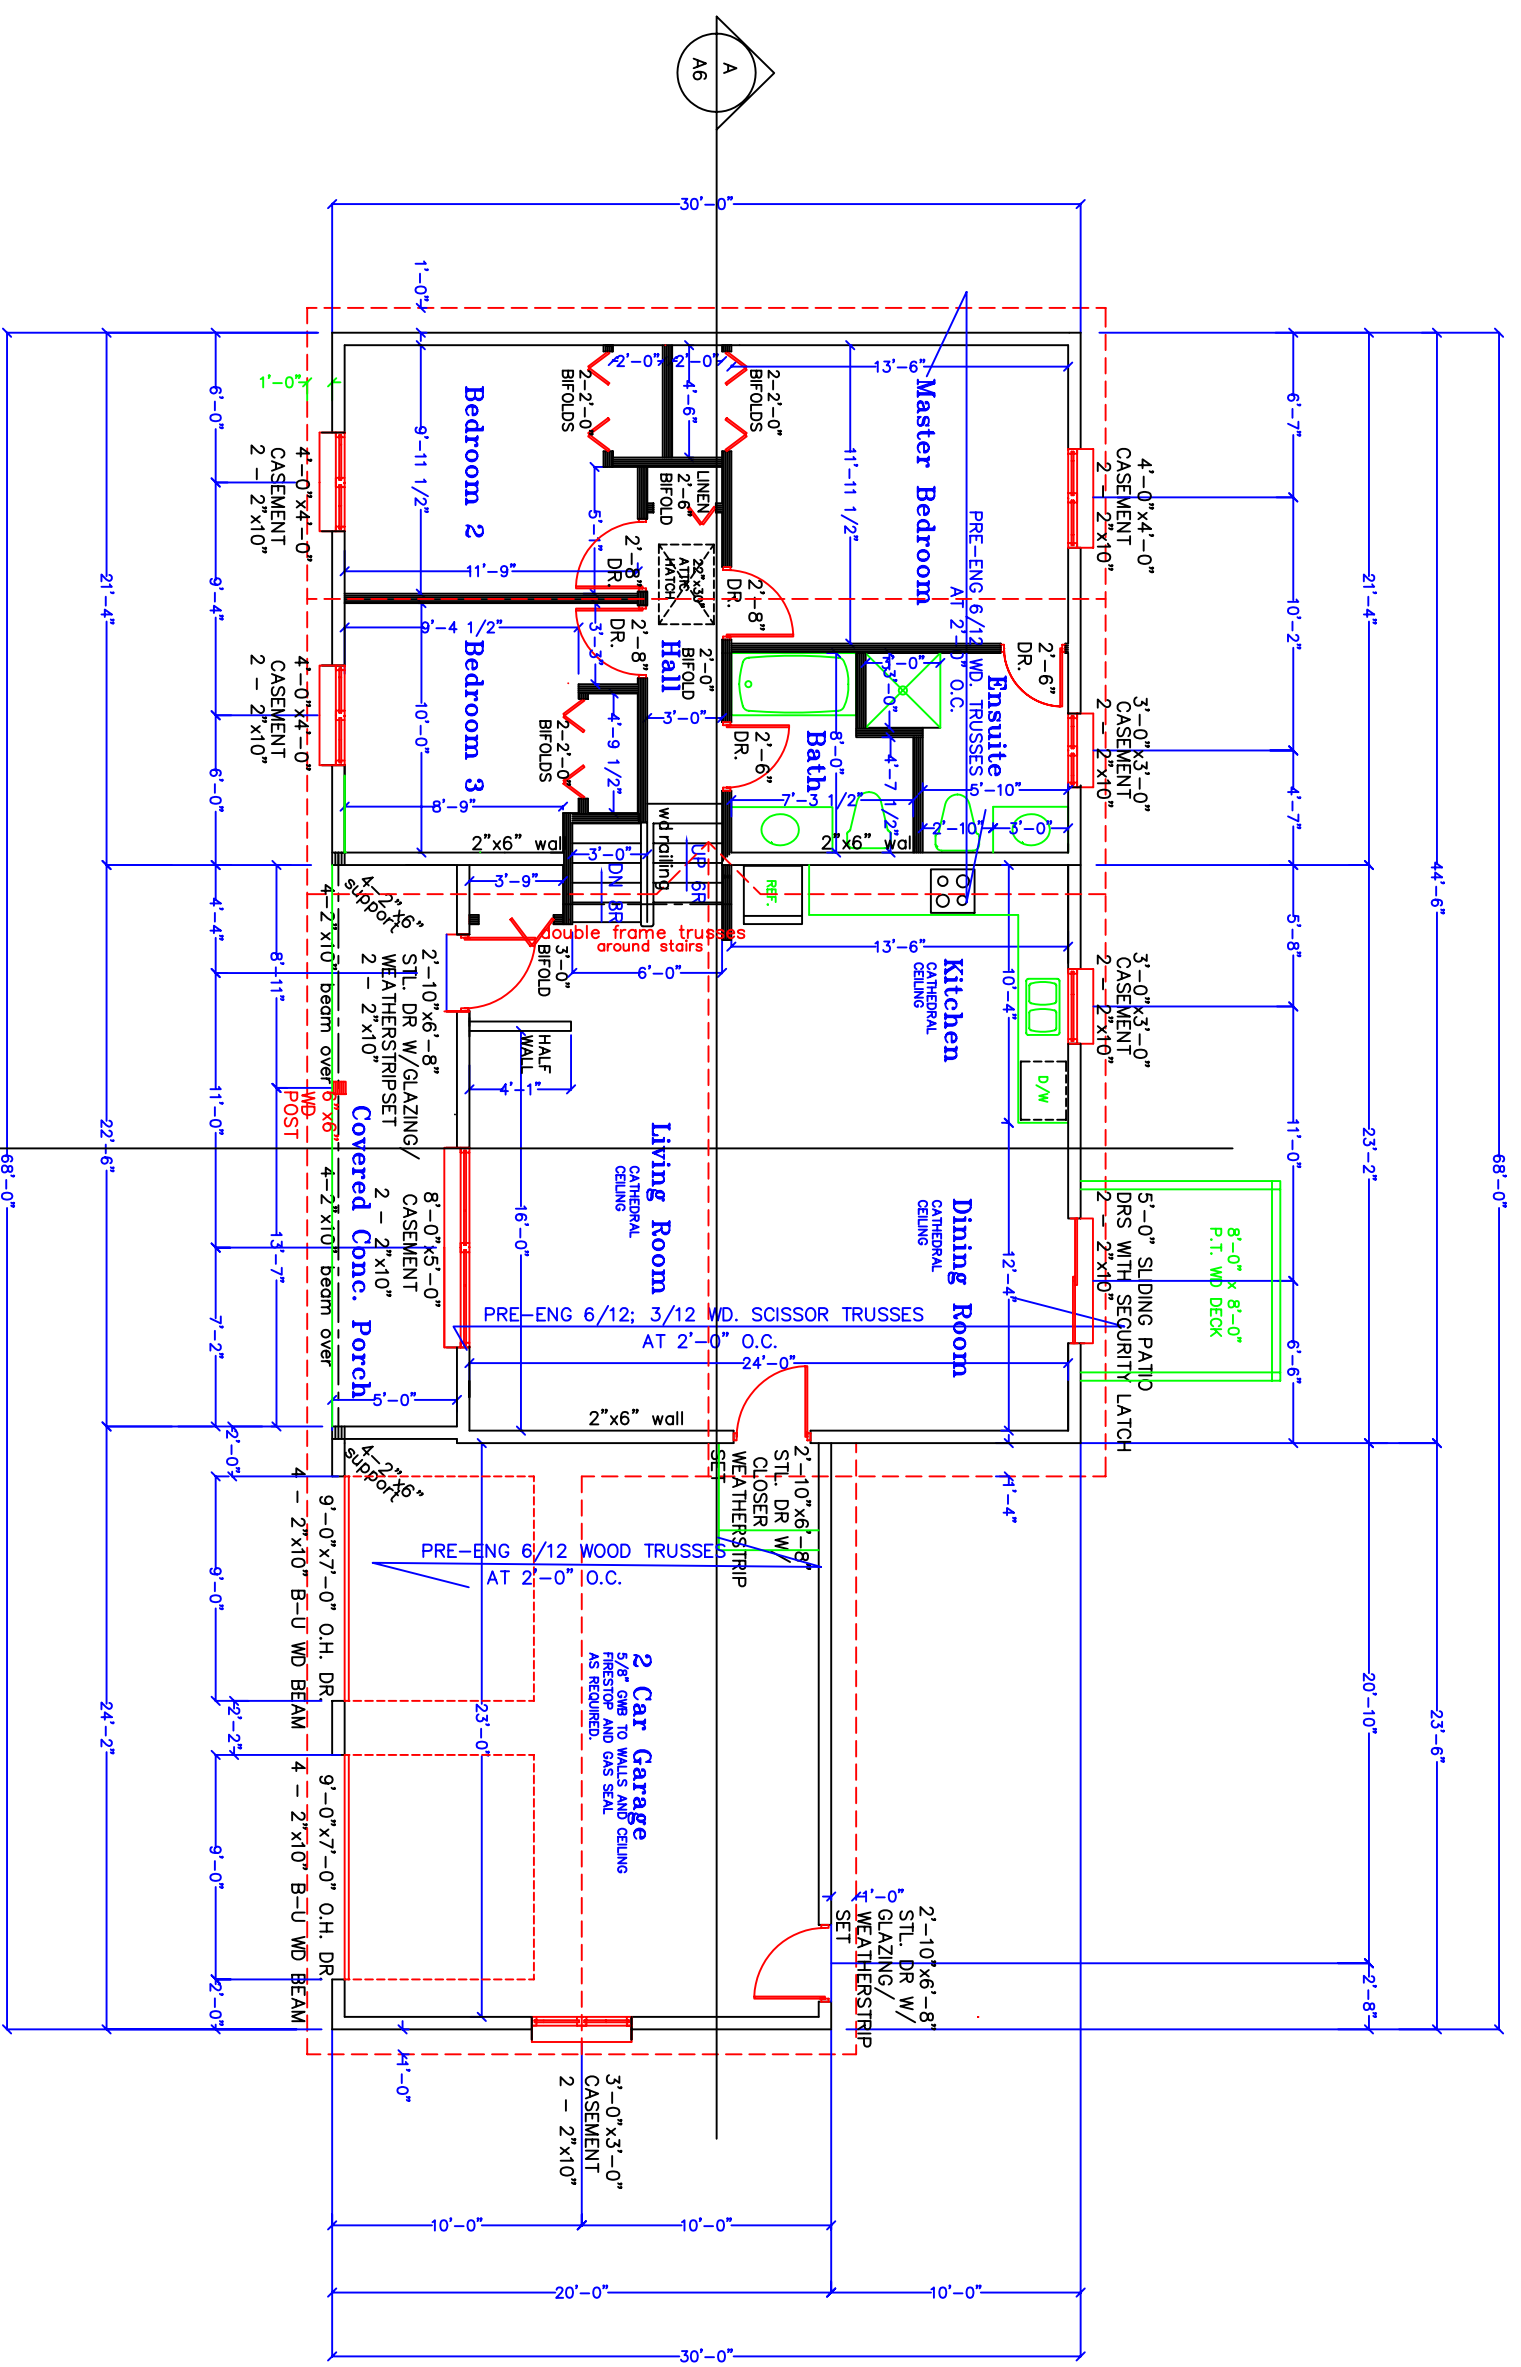


MAIN FLOOR PLAN

TOTAL AREA: 1219 SQUARE FEET
GARAGE AREA: 472 SQUARE FEET

GENERAL NOTES:

- 1/ DO NOT SCALE DRAWINGS. FIGURED DIMENSIONS ONLY SHALL BE USED.
- 2/ IT IS THE RESPONSIBILITY OF THE CONTRACTOR TO CHECK AND VERIFY ALL DIMENSIONS ON SITE AND REPORT ALL DISCREPANCIES TO THE CLIENT.
- 3/ GENERAL CONTRACTOR SHALL CONSTRUCT ALL WORK NOT SHOWN WITHIN THE BUILDING FOOTPRINT PER THE CITY AND COUNTY AND ANY OTHER APPLICABLE CODES.
- 4/ ALL INTERIOR DIMENSIONS ARE TAKEN FROM FACE OF DRYWALLED STUDS, UNLESS OTHERWISE NOTED.

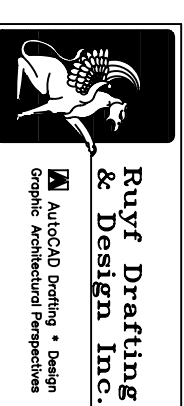

Project: **"Barkley" Model Residence**
Client: **ROBINSON CUSTOM HOMES**

Drawing Title: **MAIN FLOOR PLAN**

Scale: 1/8" = 1'-0"	Date: OCTOBER, 2009
Drawn By: G. RUYF	Drawing No: A3 of 6
Checked By:	
Approved By:	